

SHUTOFF LEGEND

- WATER METER: %=pipe size
- WATER SUTH-OFF: %=pipe size
- WATER SHUTOFF: B=BLDG.
WATER SHUT OFF IN METER BOX
- WATERSHUTOFF AT FENCE
- WATER SHUTOFF: IRRIGATION
- GAS METER: %=pipe size
- GAS SHUTOFF: %=pipe size
- ELECTRICAL METER: %=pipe size
- ELECTRICAL SHUTOFF: B=BLDG.EXTERIOR
- ELECTRICAL SHUTOFF: %=PANEL %=PHASE
- REDUCED PRESSURE BACKFLOW
- PIV (POST INDICATOR VALVE)
- FR (FIRE RISER)

PLAN NOTE:
ALL UTILITIES SHOWN ARE FOR REFERENCE ONLY. CONTRACTOR TO FIELD VERIFY ALL UTILITIES AND DIMENSIONS.

SITE PLAN N
SCALE: ———1"=100'

	UTILITY SHUT-OFF PLAN		SITE LOCATION NO.
	MORSE HIGH		352
	6905 SKYLINE DR. SD, CA. 92114		DATE 02/10/2010
PREPARED BY THE	FACILITIES PLANNING AND CONSTRUCTION PROJECT MANAGEMENT DEPARTMENT	REVISIONS	DRAWN AP.
PREPARED FOR THE	BOARD OF EDUCATION SAN DIEGO UNIFIED SCHOOL DISTRICT SAN DIEGO, CALIFORNIA	-	LAND MAP NO. 1
			132

SYMBOL	DESCRIPTION	ABBREV.
	HIGH PRESSURE WATER	HPW
	WATER LINE	W
	RRIC MAIN LINE	RR
	WATER METER	WM
	SHUT-OFF GATE VALVE/BOXED	WV/WB
	METER VAULT	MY
	BALL VALVE	SOV
	SHUT-OFF BALL VALVE/BOXED	SOV/B
	RRIC CONTROLLER	IC
	MASTER CONTROL VALVE	MCV
	CONTROL VALVE/BOXED	CV
	QUICK COUPLER	QC
	HOSEBOX/BOXED	HB
	BACKFLOW PREVENTER	BFP
	CAP / PLUG	CAP
	IRRIGATION CLOCK	IC
	PIPE RISE	PR


SYMBOL	DESCRIPTION	ABBREV.
	SEWER LINE	S
	CLEAN OUT/BOXED	CO
	SANITARY SEWER MANHOLE	SSMH

SYMBOL	DESCRIPTION	ABBREV.
	DATA SDN	DS
	ELECTRICAL	E
	FIRE ALARM	FA
	RAIN SENSOR	RS
	ELEC. SDN AND FIRE ALARM MAN HOLE	MAH
	WATER PROOF FIRE ALARM HORN	FAH
	TRANSFORMER	TF
	ENCL. CIRC. BREAKER	BCR
	JUNCTION BOX	JBX
	POWER POLE	PP
	BOF BOX	BOF
	CONTROL	CTL
	PANEL	PNL

SYMBOL	DESCRIPTION	ABBREV.
	STORM DRAIN	SD
	CATCH BASIN	CB
	ROOF DRAIN AREA DRAIN	AD
	DOWNSPOUT ROOF DRAIN	RD

SYMBOL	DESCRIPTION	ABBREV.
	NATURAL GAS	G
	REGULATOR	REG
	SHUT-OFF VALVE/BOXED	GV/GB
	GAS METER	GM
	PIPE RISING	PR
	PIPE DOWN	PD

SYMBOL	DESCRIPTION	ABBREV.
	FIRE SYS HYDRANT	FS
	FIRE HYDRANT	FH

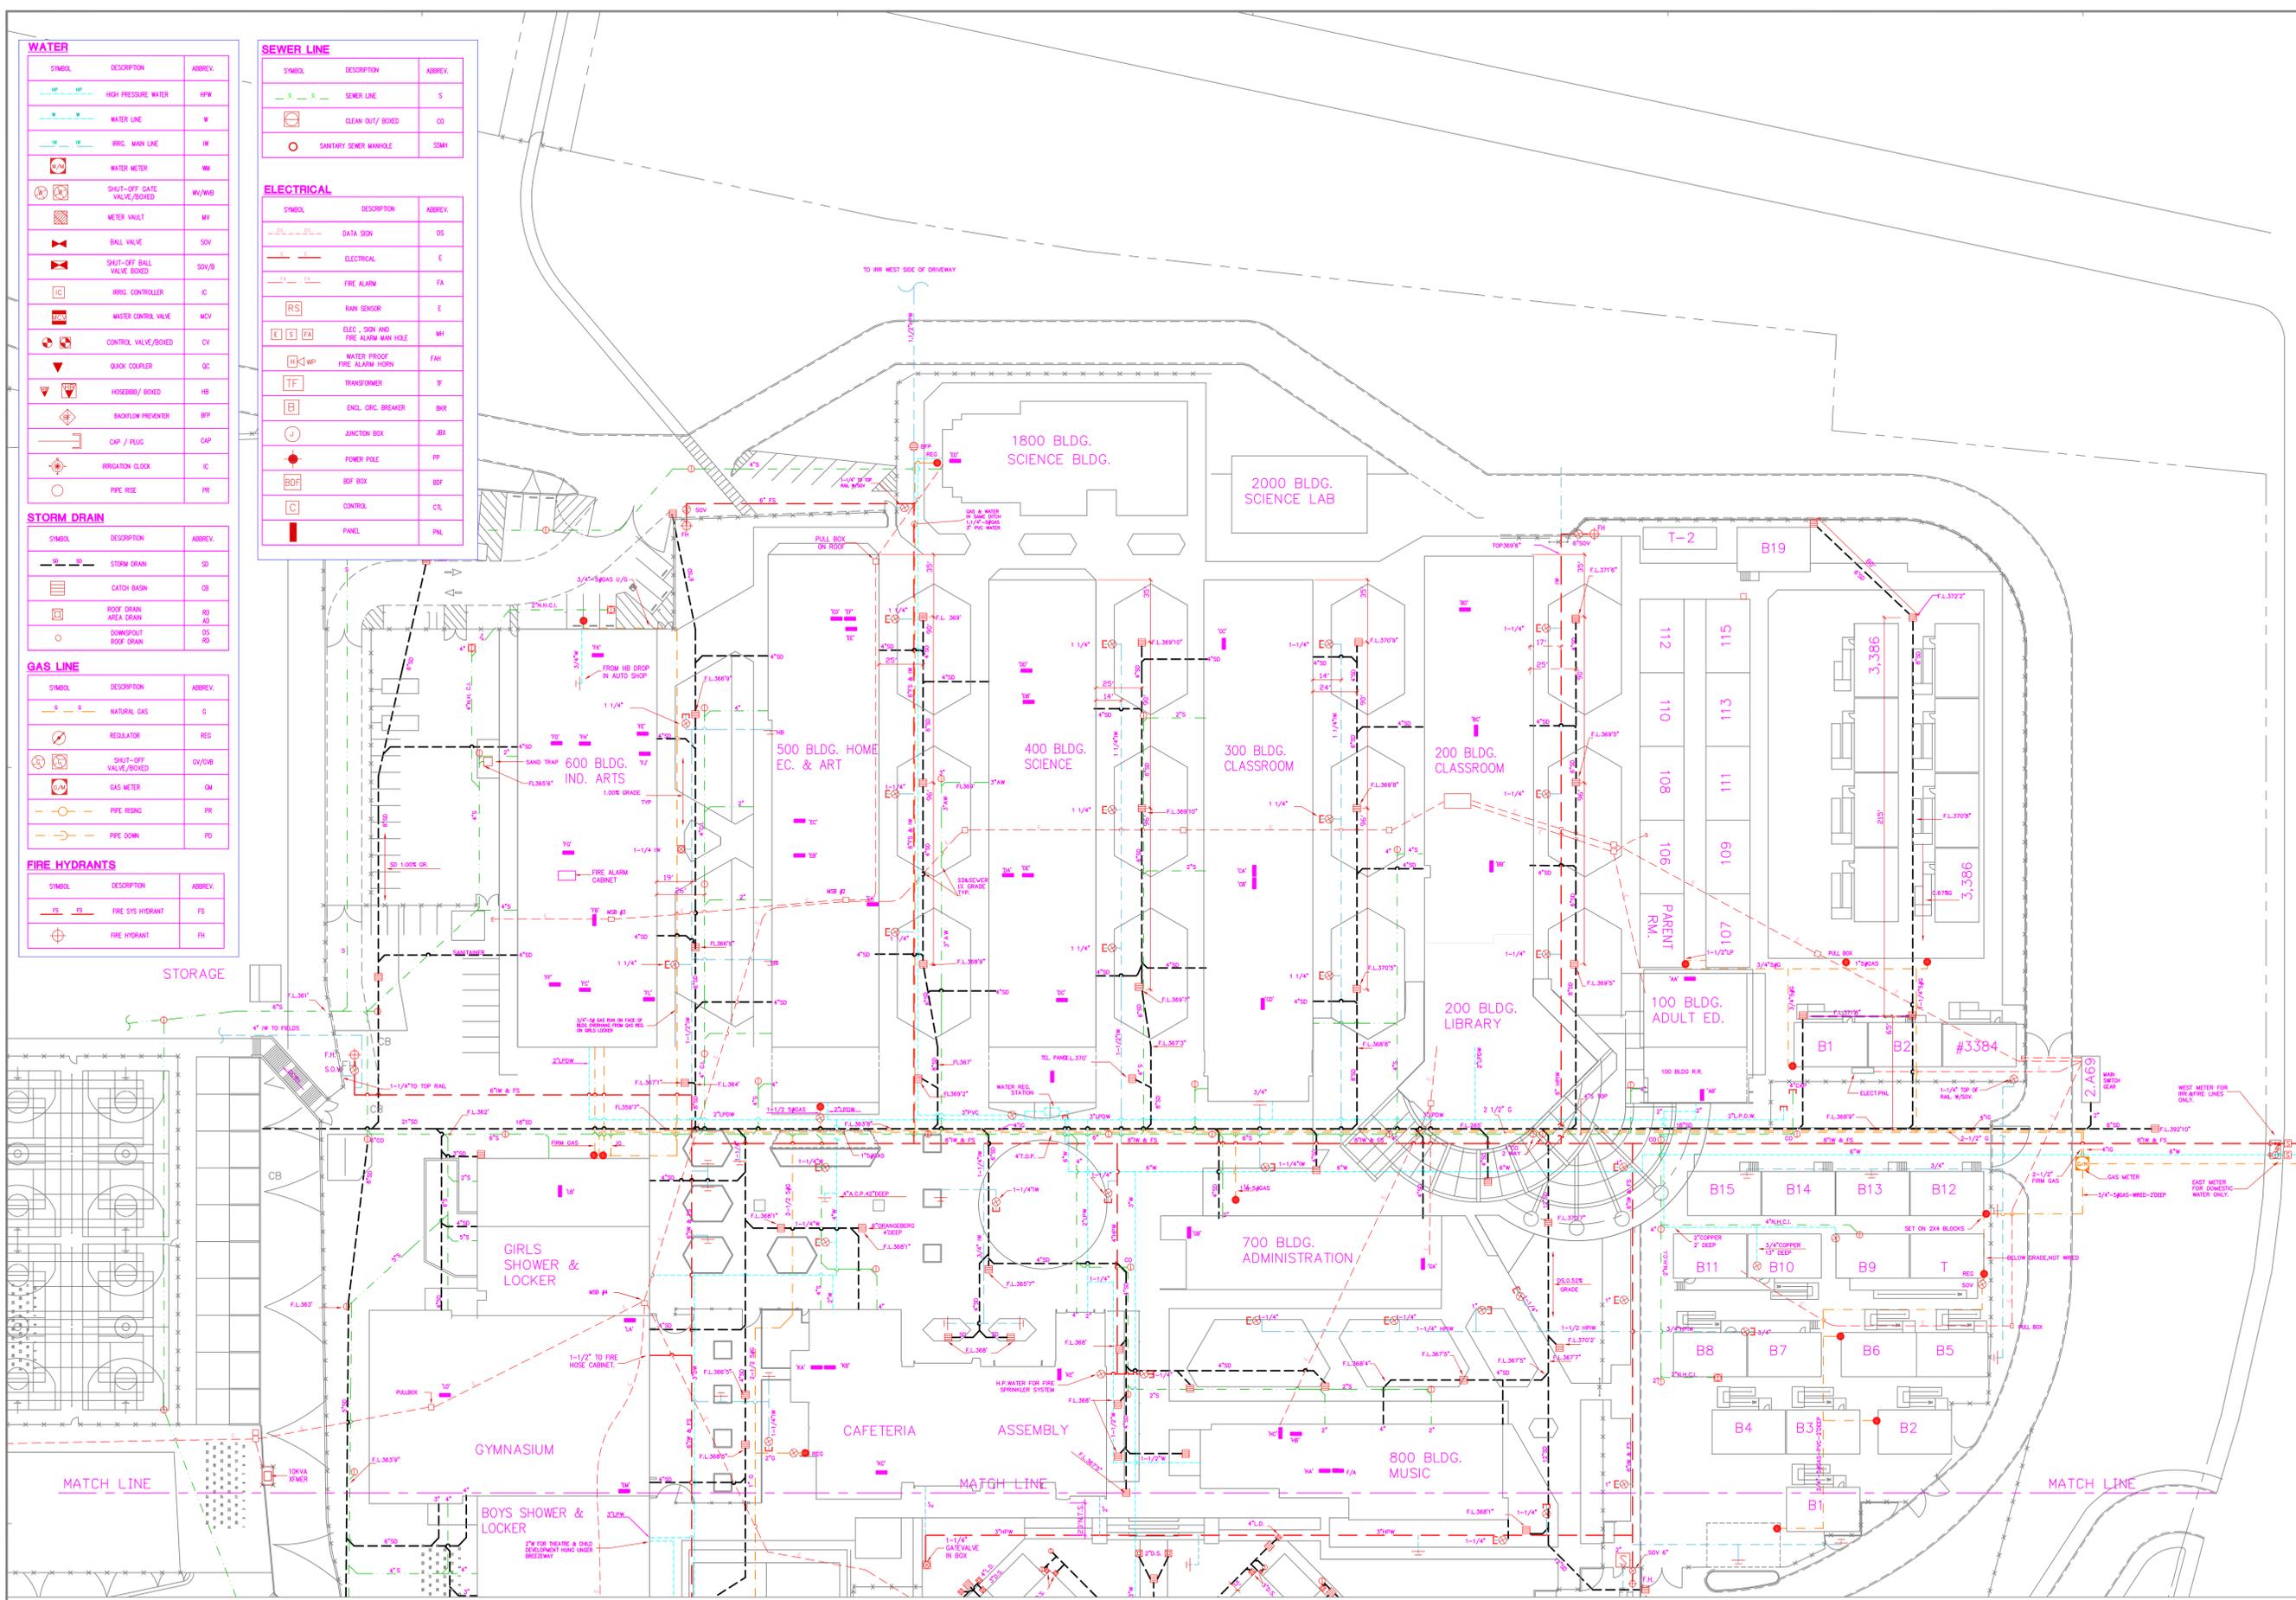

SITE PLAN
SCALE: 1" = 40'-0"



PLAN NOTE:
ALL UTILITIES SHOWN ARE FOR
REFERENCE ONLY. CONTRACTOR
TO FIELD VERIFY ALL
UTILITIES AND DIMENSIONS.

DATE	DATE	DATE	DATE	DATE	DATE
DATE	DATE	DATE	DATE	DATE	DATE


PREPARED FOR THE
BOARD OF EDUCATION
SAN DIEGO UNIFIED SCHOOL DISTRICT
SAN DIEGO, CALIFORNIA



PREPARED BY THE
FACILITIES PLANNING AND CONSTRUCTION
PROJECT MANAGEMENT DEPARTMENT

UNDERGROUND UTILITIES PLAN
MORSE
HIGH SCHOOL
69005 SKYLINE DR. SD, CA. 92114
LOC. NO. 352

PROJECT NO.	FILE NAME	DATE	REVISIONS	DRAWN	CHECKED	SHEET NO.	TOTAL SHEETS
RS - AP	132_UP.DWG	03/23/99	02/08/00 AP	GS	GS	132	2

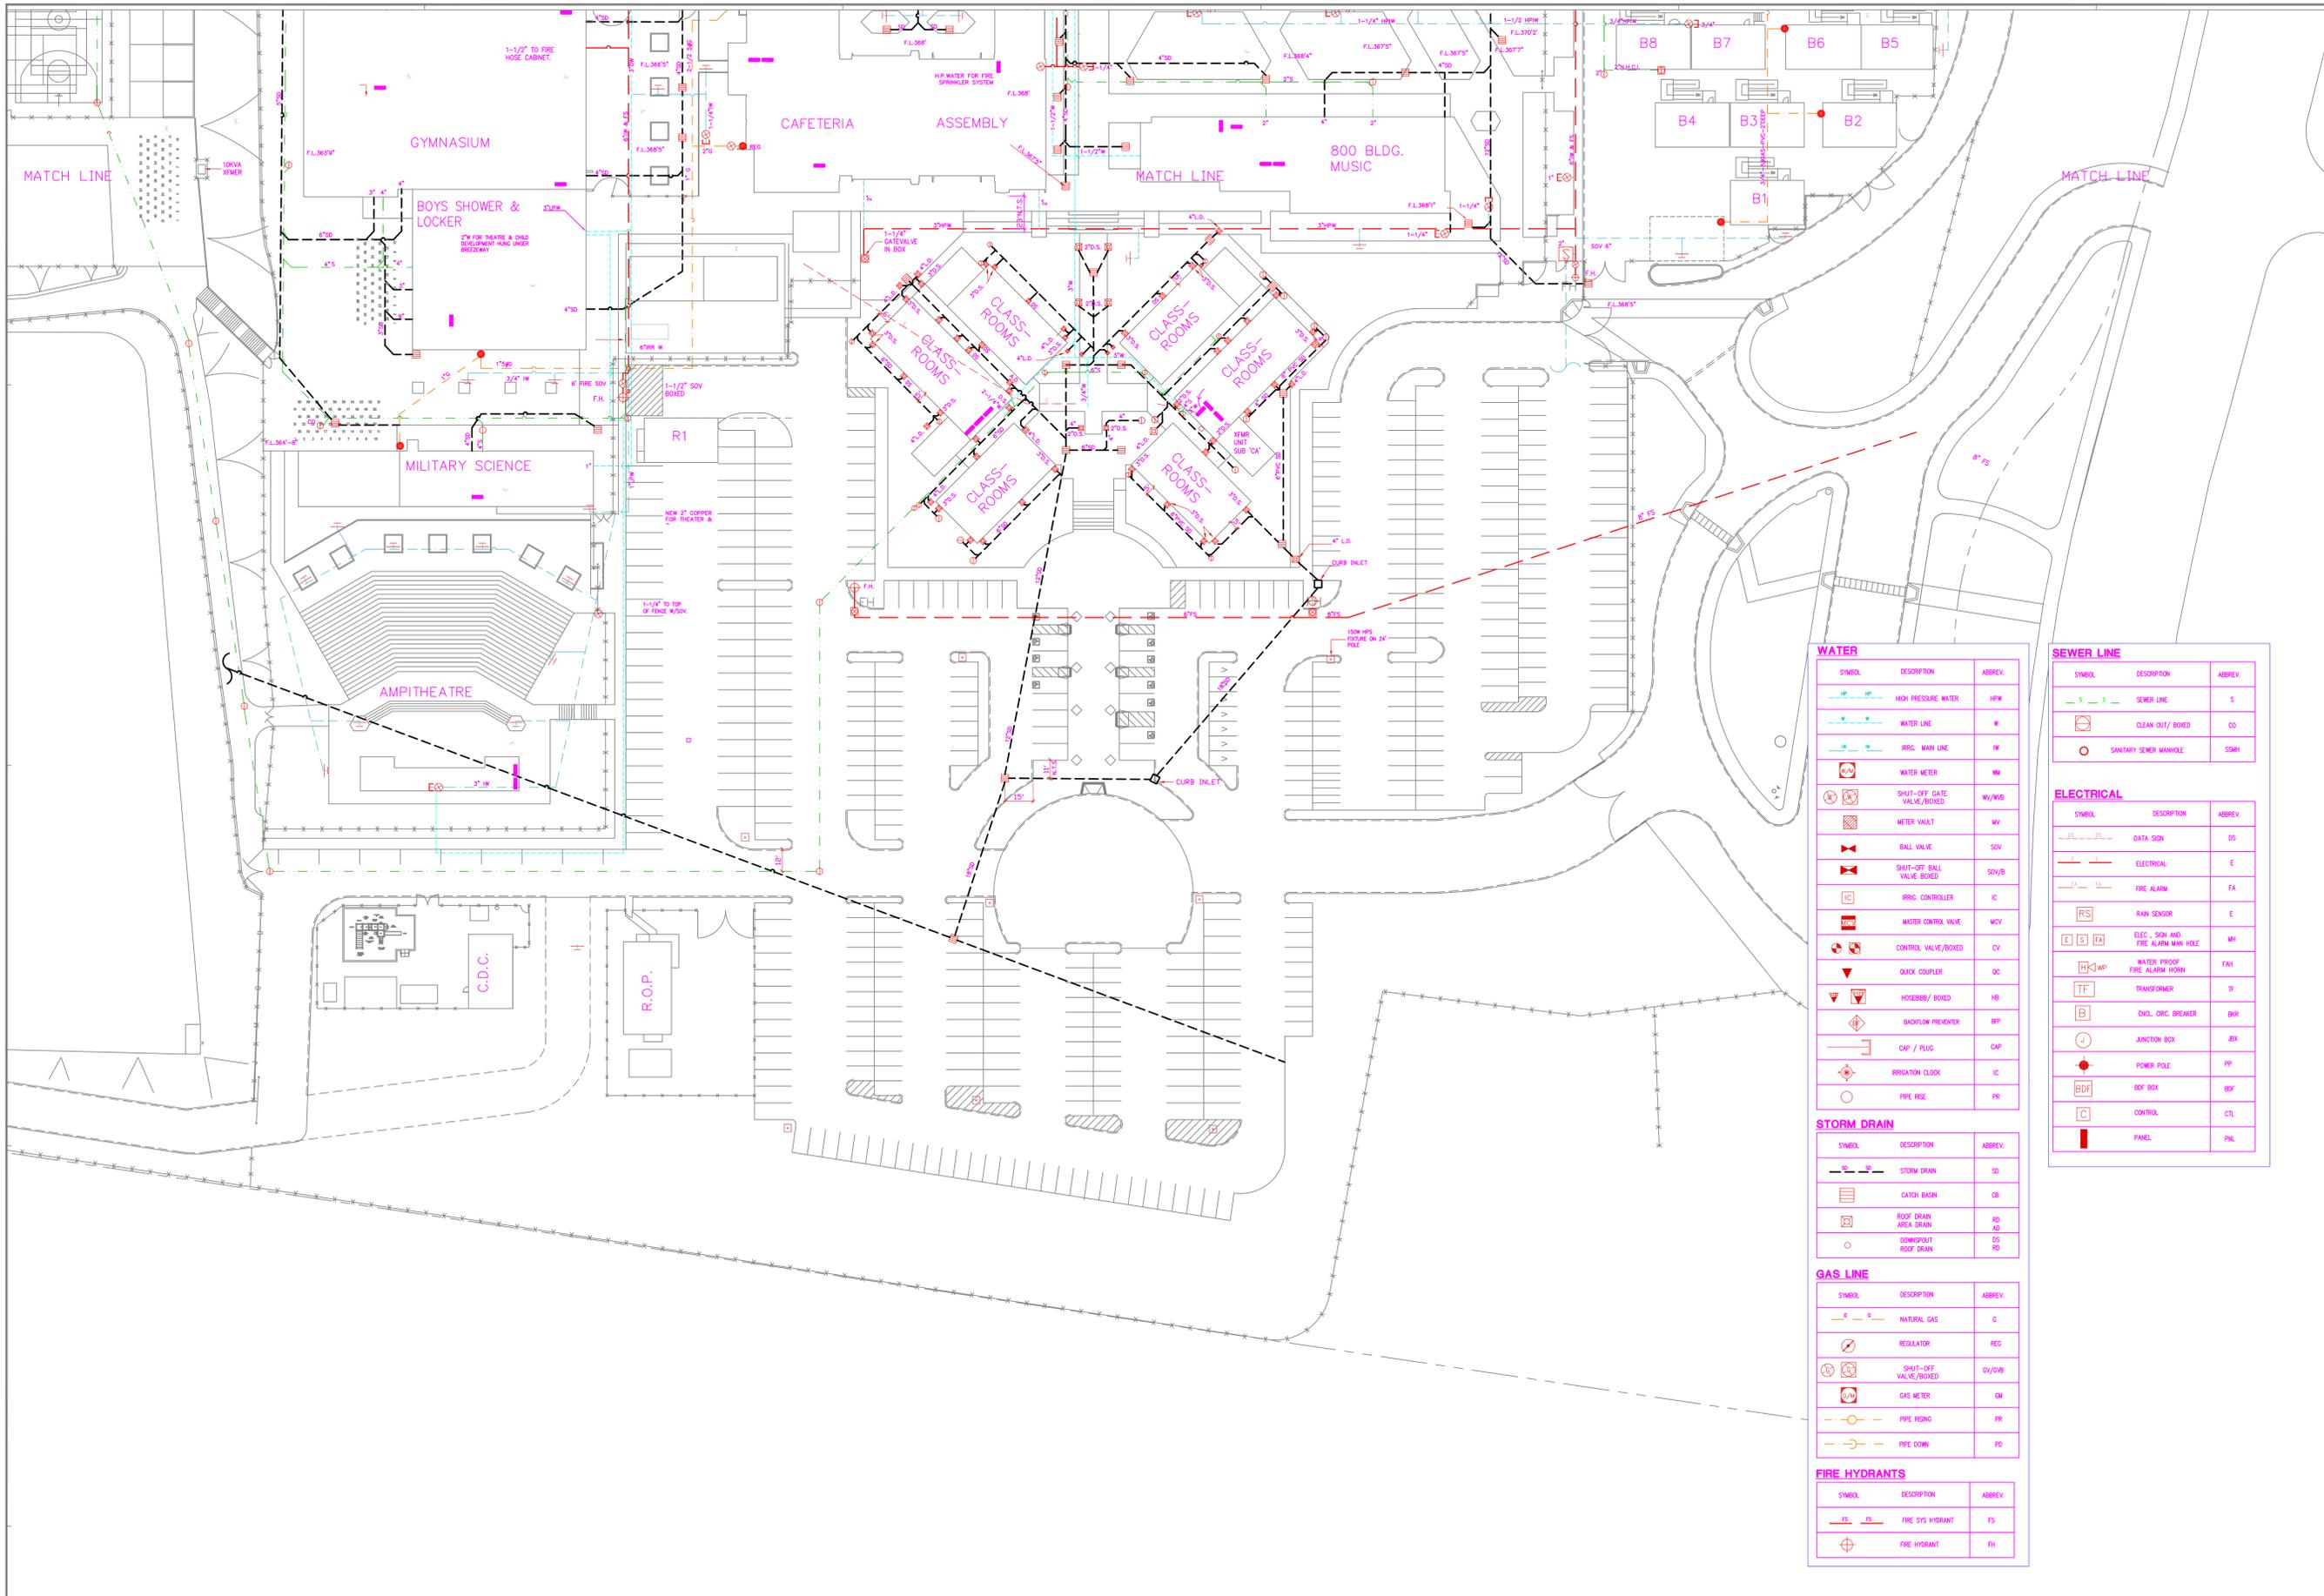

DATE	DATE	DATE	DATE	DATE	DATE
DISTRICT ARCHITECT	ASSISTANT DISTRICT ARCHITECT	SITE ADMINISTRATOR	OTHER	OTHER	OTHER

REVISIONS

NO.	DATE	DESCRIPTION
1		



PREPARED FOR THE
BOARD OF EDUCATION
 SAN DIEGO UNIFIED SCHOOL DISTRICT
 SAN DIEGO, CALIFORNIA

PREPARED BY THE
 FACILITIES PLANNING AND CONSTRUCTION
 PROJECT MANAGEMENT DEPARTMENT

UNDERGROUND UTILITIES PLAN

MORSE
 HIGH SCHOOL
 6905 SKYLINE DR., SD, CA. 92114
 LOC. NO. 352

PROJECT NO.	R.S.	AP.
FILE NAME	132_LP.DWG	
DATE	03/23/99	DRAWN GS
REVISIONS	02/08/10	AP
		CHECKED
		SHEET NO. 2
		132
		OF 2 SHEETS

WATER

SYMBOL	DESCRIPTION	ABBREV.
— 12" — 12"	H.P. WATER	HPW
— 12" — 12"	WATER LINE	W
— 12" — 12"	IRRIG. MAIN LINE	IR
— 12" — 12"	WATER METER	WM
— 12" — 12"	SHUT-OFF GATE VALVE/BOXED	WV/WVB
— 12" — 12"	METER VALET	MV
— 12" — 12"	BALL VALVE	SOV
— 12" — 12"	SHUT-OFF BALL VALVE BOXED	SOV/B
— 12" — 12"	IRRIG. CONTROLLER	IC
— 12" — 12"	MASTER CONTROL VALVE	MCV
— 12" — 12"	CONTROL VALVE/BOXED	CV
— 12" — 12"	QUICK COUPLER	QC
— 12" — 12"	HOSE/BOXED	HB
— 12" — 12"	BACKFLOW PREVENTER	BFP
— 12" — 12"	CAP / PLUG	CAP
— 12" — 12"	IRRIGATION CLOCK	IC
— 12" — 12"	PIPE RISE	PR

STORM DRAIN

SYMBOL	DESCRIPTION	ABBREV.
— 12" — 12"	STORM DRAIN	SD
— 12" — 12"	CATCH BASIN	CB
— 12" — 12"	ROOF DRAIN AREA DRAIN	RD AD
— 12" — 12"	DOWNSPOUT ROOF DRAIN	DS RD

GAS LINE

SYMBOL	DESCRIPTION	ABBREV.
— 12" — 12"	NATURAL GAS	G
— 12" — 12"	REGULATOR	REG
— 12" — 12"	SHUT-OFF VALVE/BOXED	GV/DVB
— 12" — 12"	GAS METER	GM
— 12" — 12"	PIPE RISING	PR
— 12" — 12"	PIPE DOWN	PD

FIRE HYDRANTS

SYMBOL	DESCRIPTION	ABBREV.
— 12" — 12"	FIRE SYS HYDRANT	FS
— 12" — 12"	FIRE HYDRANT	FH

SEWER LINE

SYMBOL	DESCRIPTION	ABBREV.
— 12" — 12"	SEWER LINE	S
— 12" — 12"	CLEAN OUT/BOXED	CO
— 12" — 12"	SANITARY SEWER MANHOLE	SSMH

ELECTRICAL

SYMBOL	DESCRIPTION	ABBREV.
— 12" — 12"	DATA SIGN	DS
— 12" — 12"	ELECTRICAL	E
— 12" — 12"	FIRE ALARM	FA
— 12" — 12"	RAIN SENSOR	E
— 12" — 12"	ELEC. SIGN AND FIRE ALARM MAN HOLE	WH
— 12" — 12"	WATER PROOF FIRE ALARM HORN	FAH
— 12" — 12"	TRANSFORMER	TF
— 12" — 12"	ENCL. CIR. BREAKER	ENR
— 12" — 12"	JUNCTION BOX	JBX
— 12" — 12"	POWER POLE	PP
— 12" — 12"	BOF BOX	BOF
— 12" — 12"	CONTROL	CTL
— 12" — 12"	PANEL	PNE

SITE PLAN
 SCALE: 1"=40'-0"



PLAN NOTE:
 ALL UTILITIES SHOWN ARE FOR
 REFERENCE ONLY. CONTRACTOR
 TO FIELD VERIFY ALL
 UTILITIES AND DIMENSIONS.