




Typical Senior High School

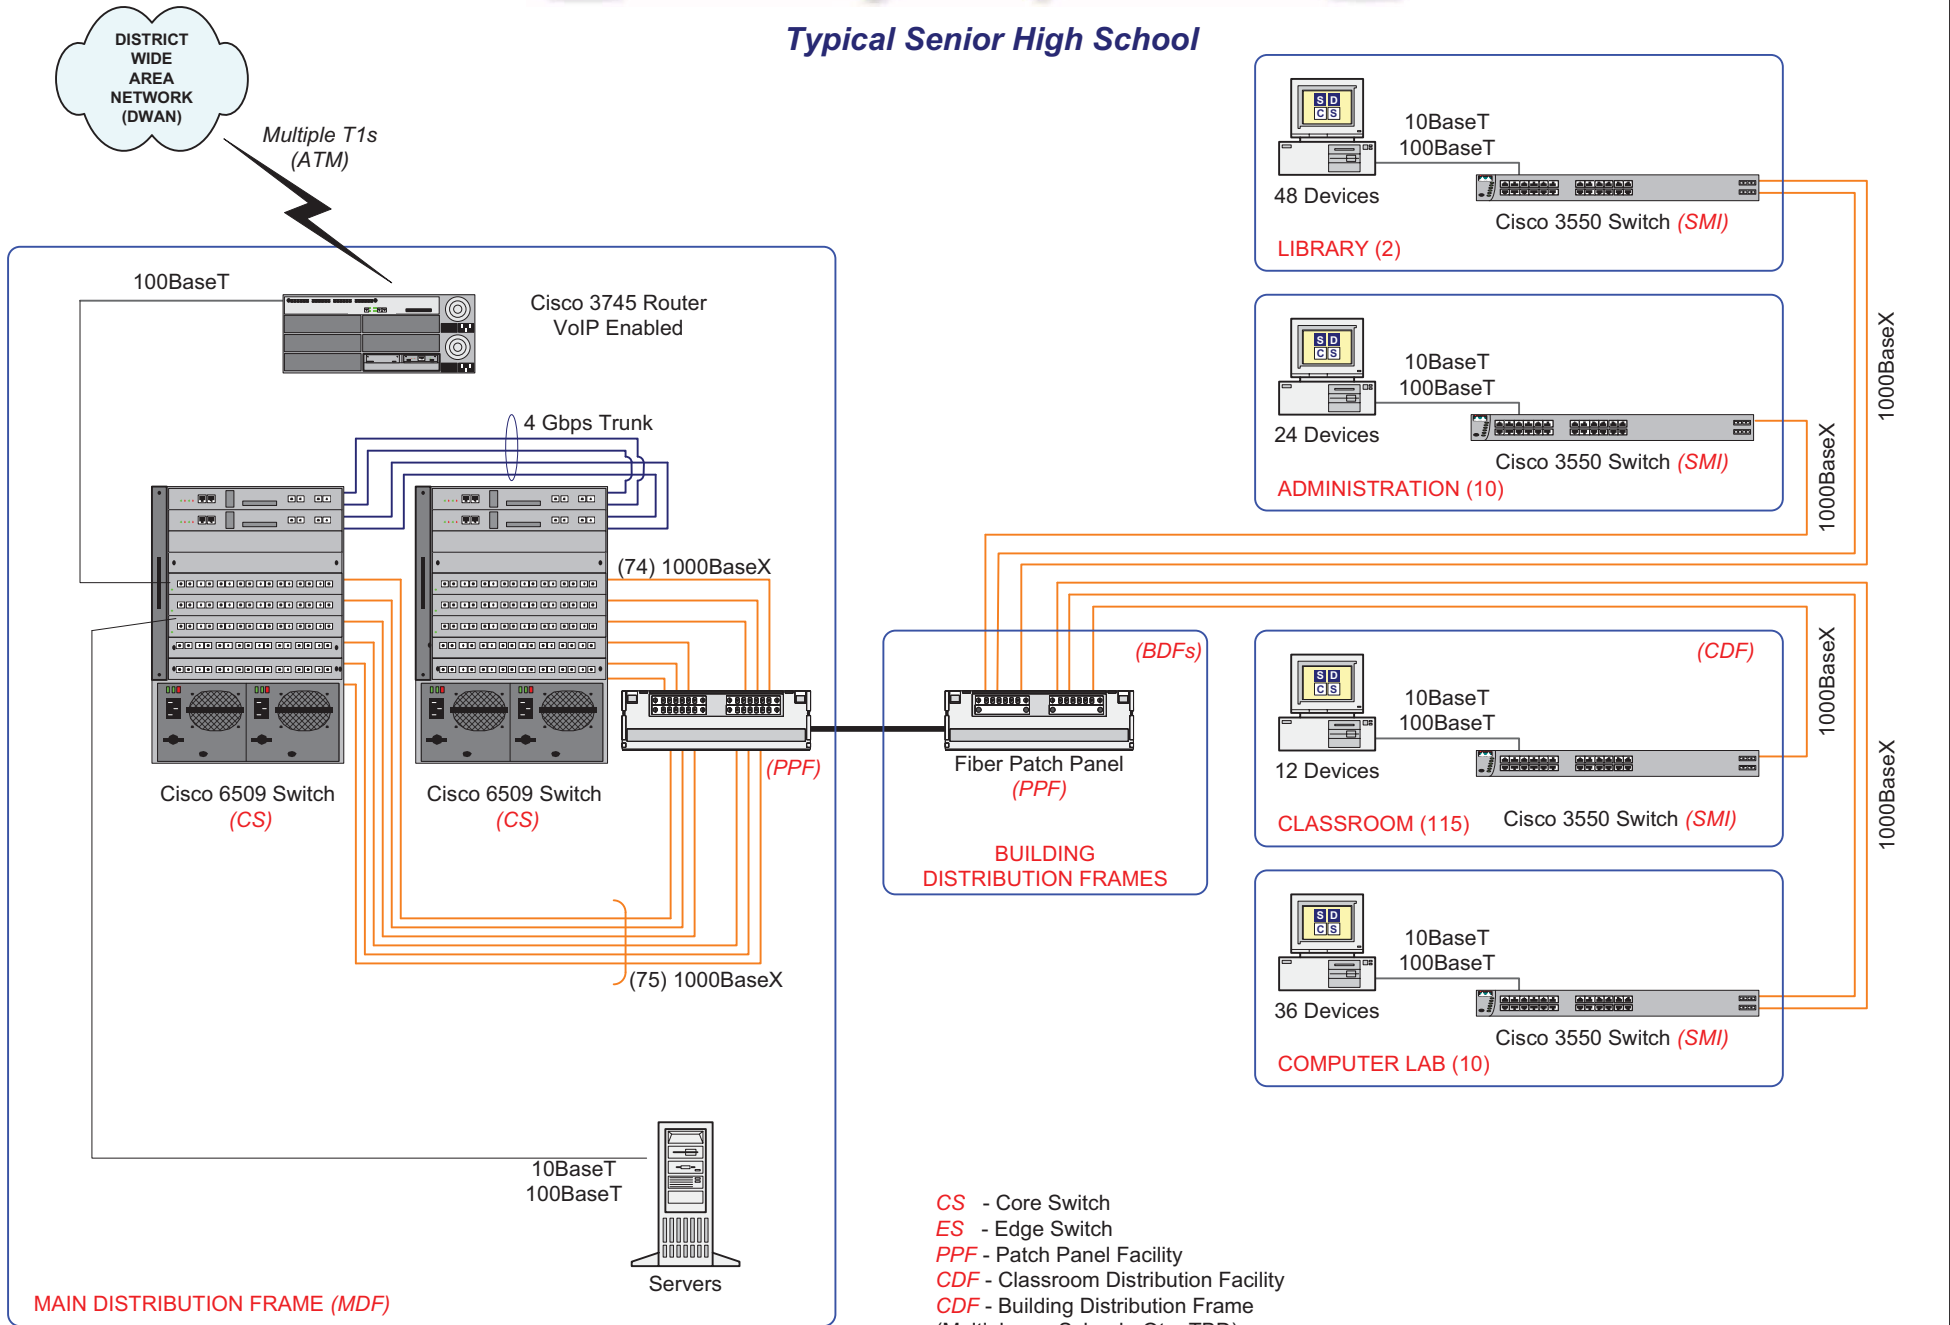

CS - Core Switch
 ES - Edge Switch
 PPF - Patch Panel Facility
 CDF - Classroom Distribution Facility
 BDF - Building Distribution Frame
 (Multiple per School - Qty - TBD)